


DC/13 / 56432

RECEIVED
-7 OCT 2013
PLANNING SECTION

0 10 20 30 40 50 60 70 80 90 100
Distance Metres

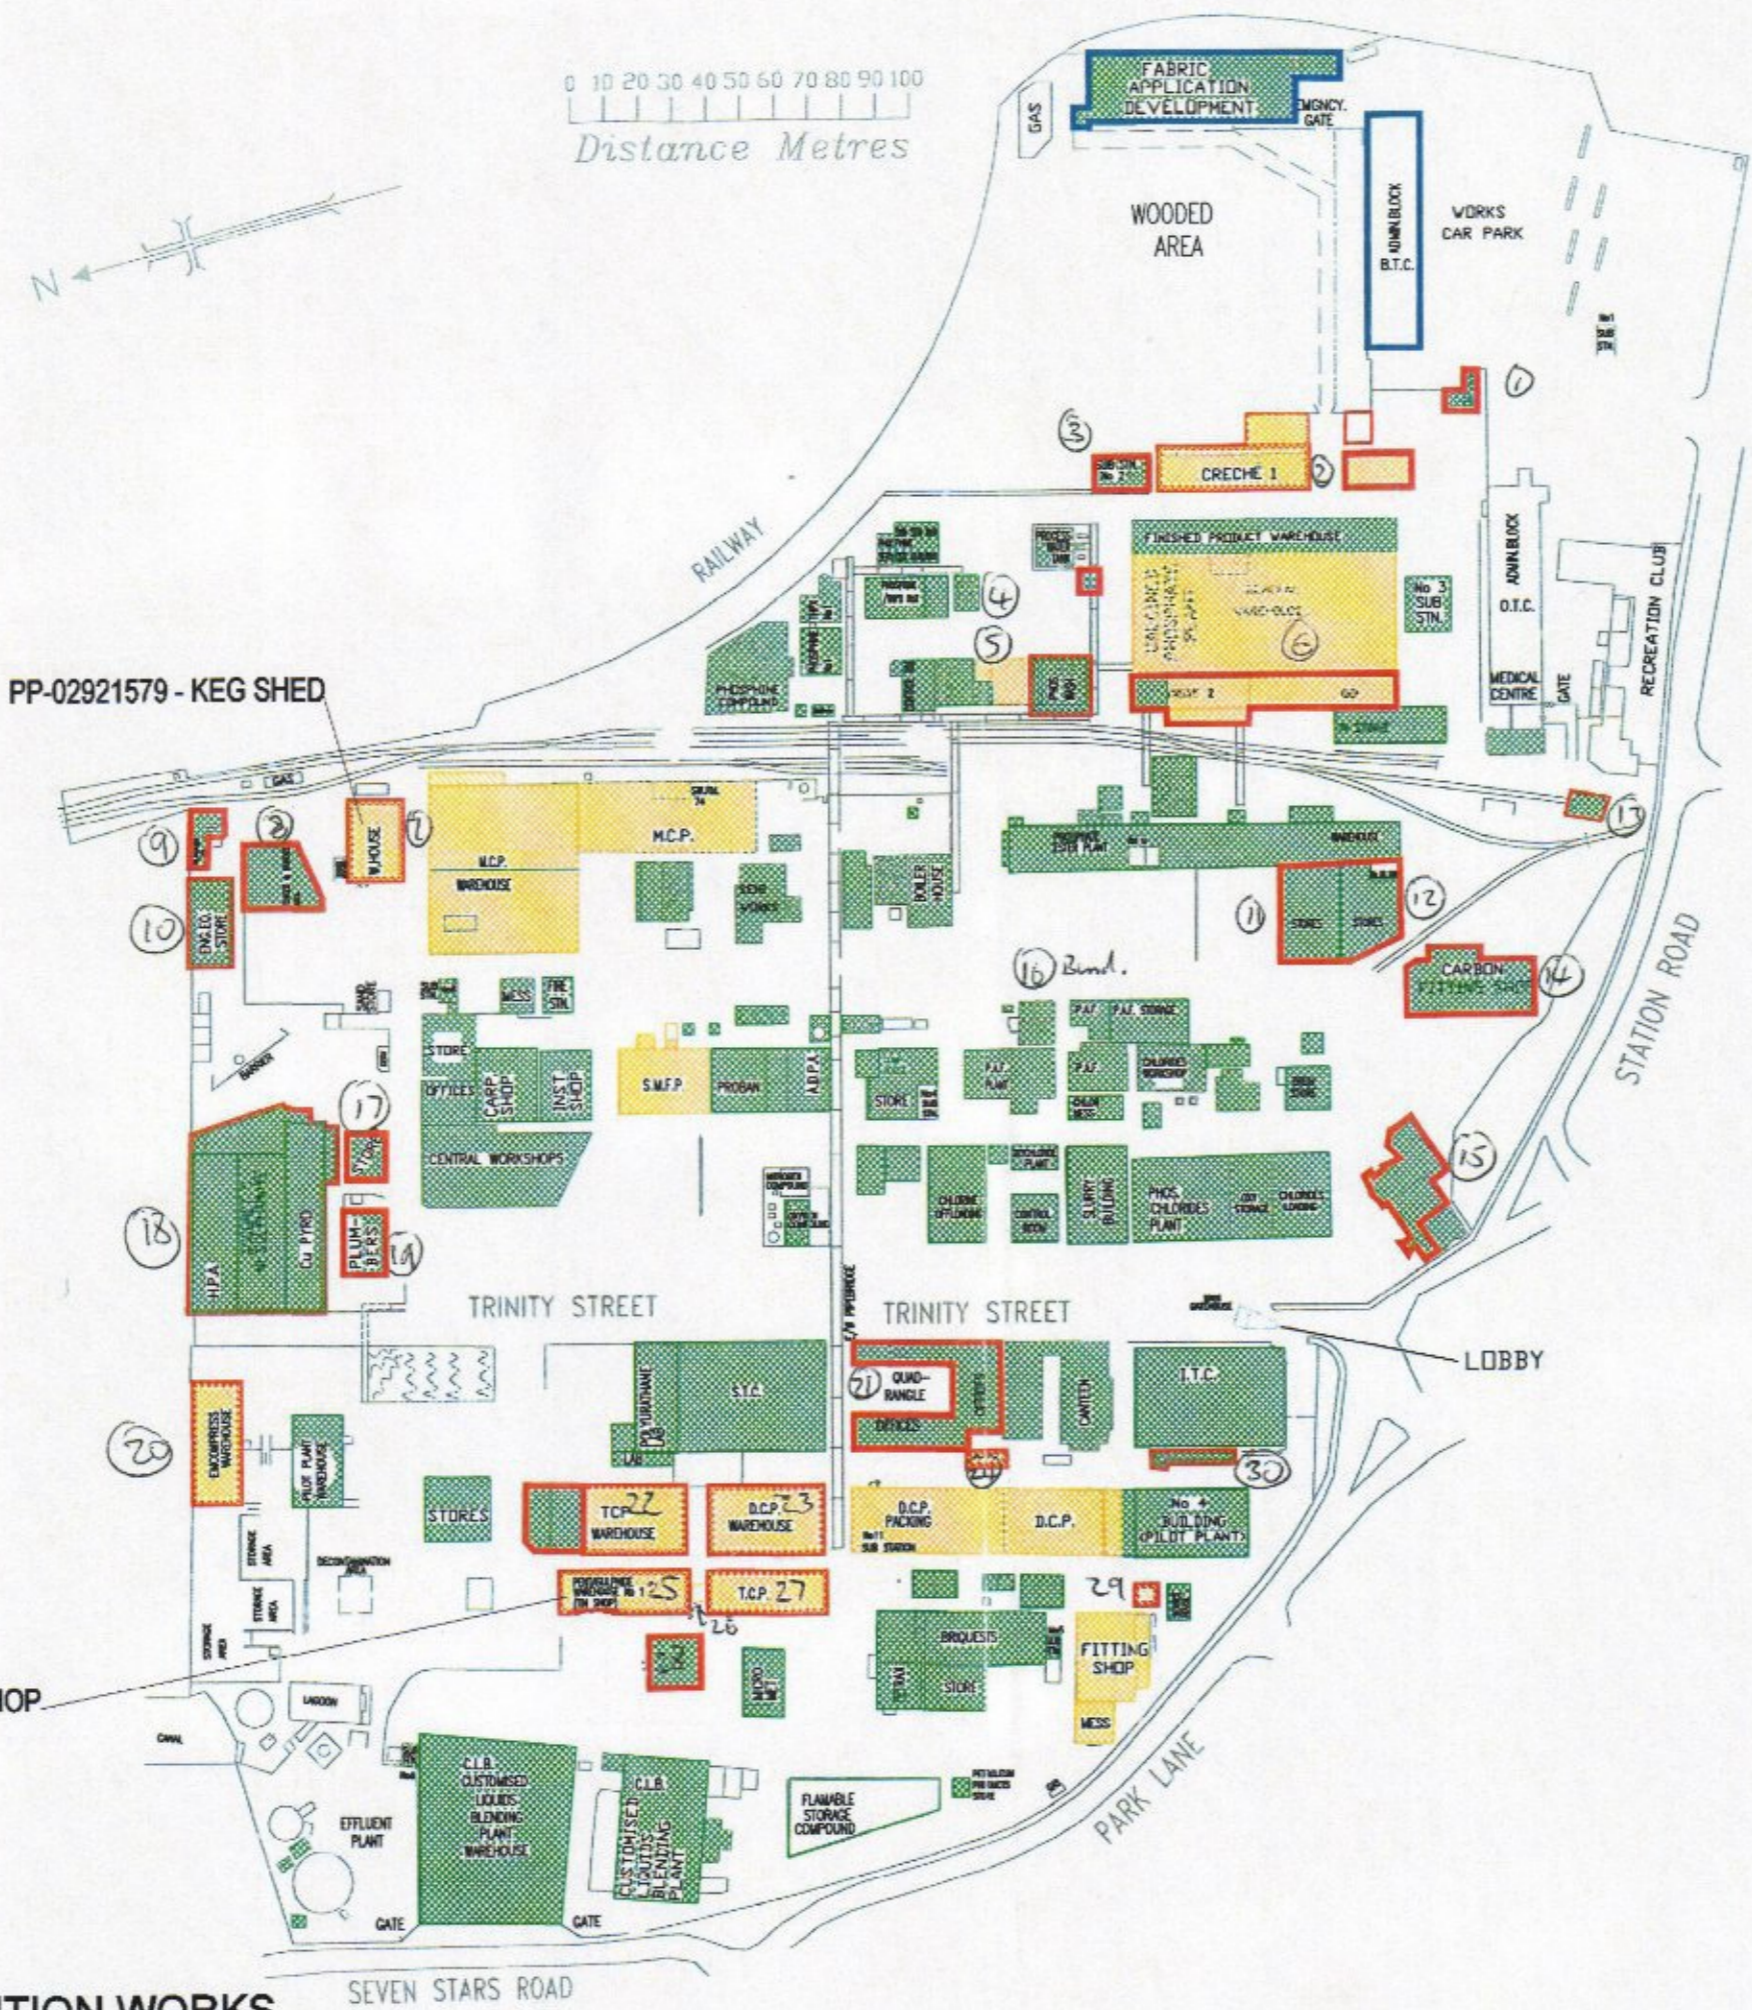

LOCATIONS OF DEMOLITION WORKS

DRAWING NO. 02921579