
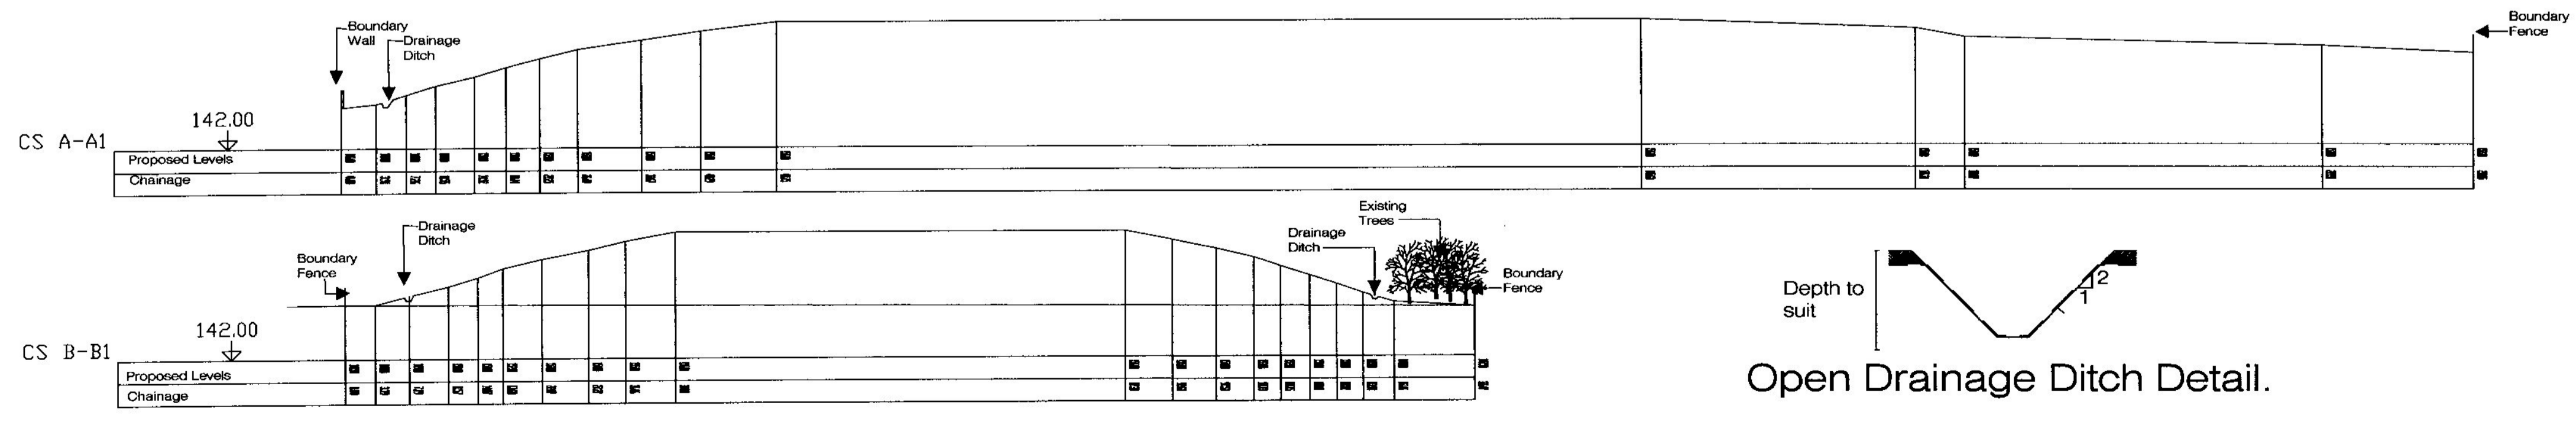


figured dimensions only to be used  
refer any query to the office of origination

amendments and notes  
REV (-) (Date) (Listed Amendments)

**RECEIVED**  
29 APR 2010  
PLANNING SECTION

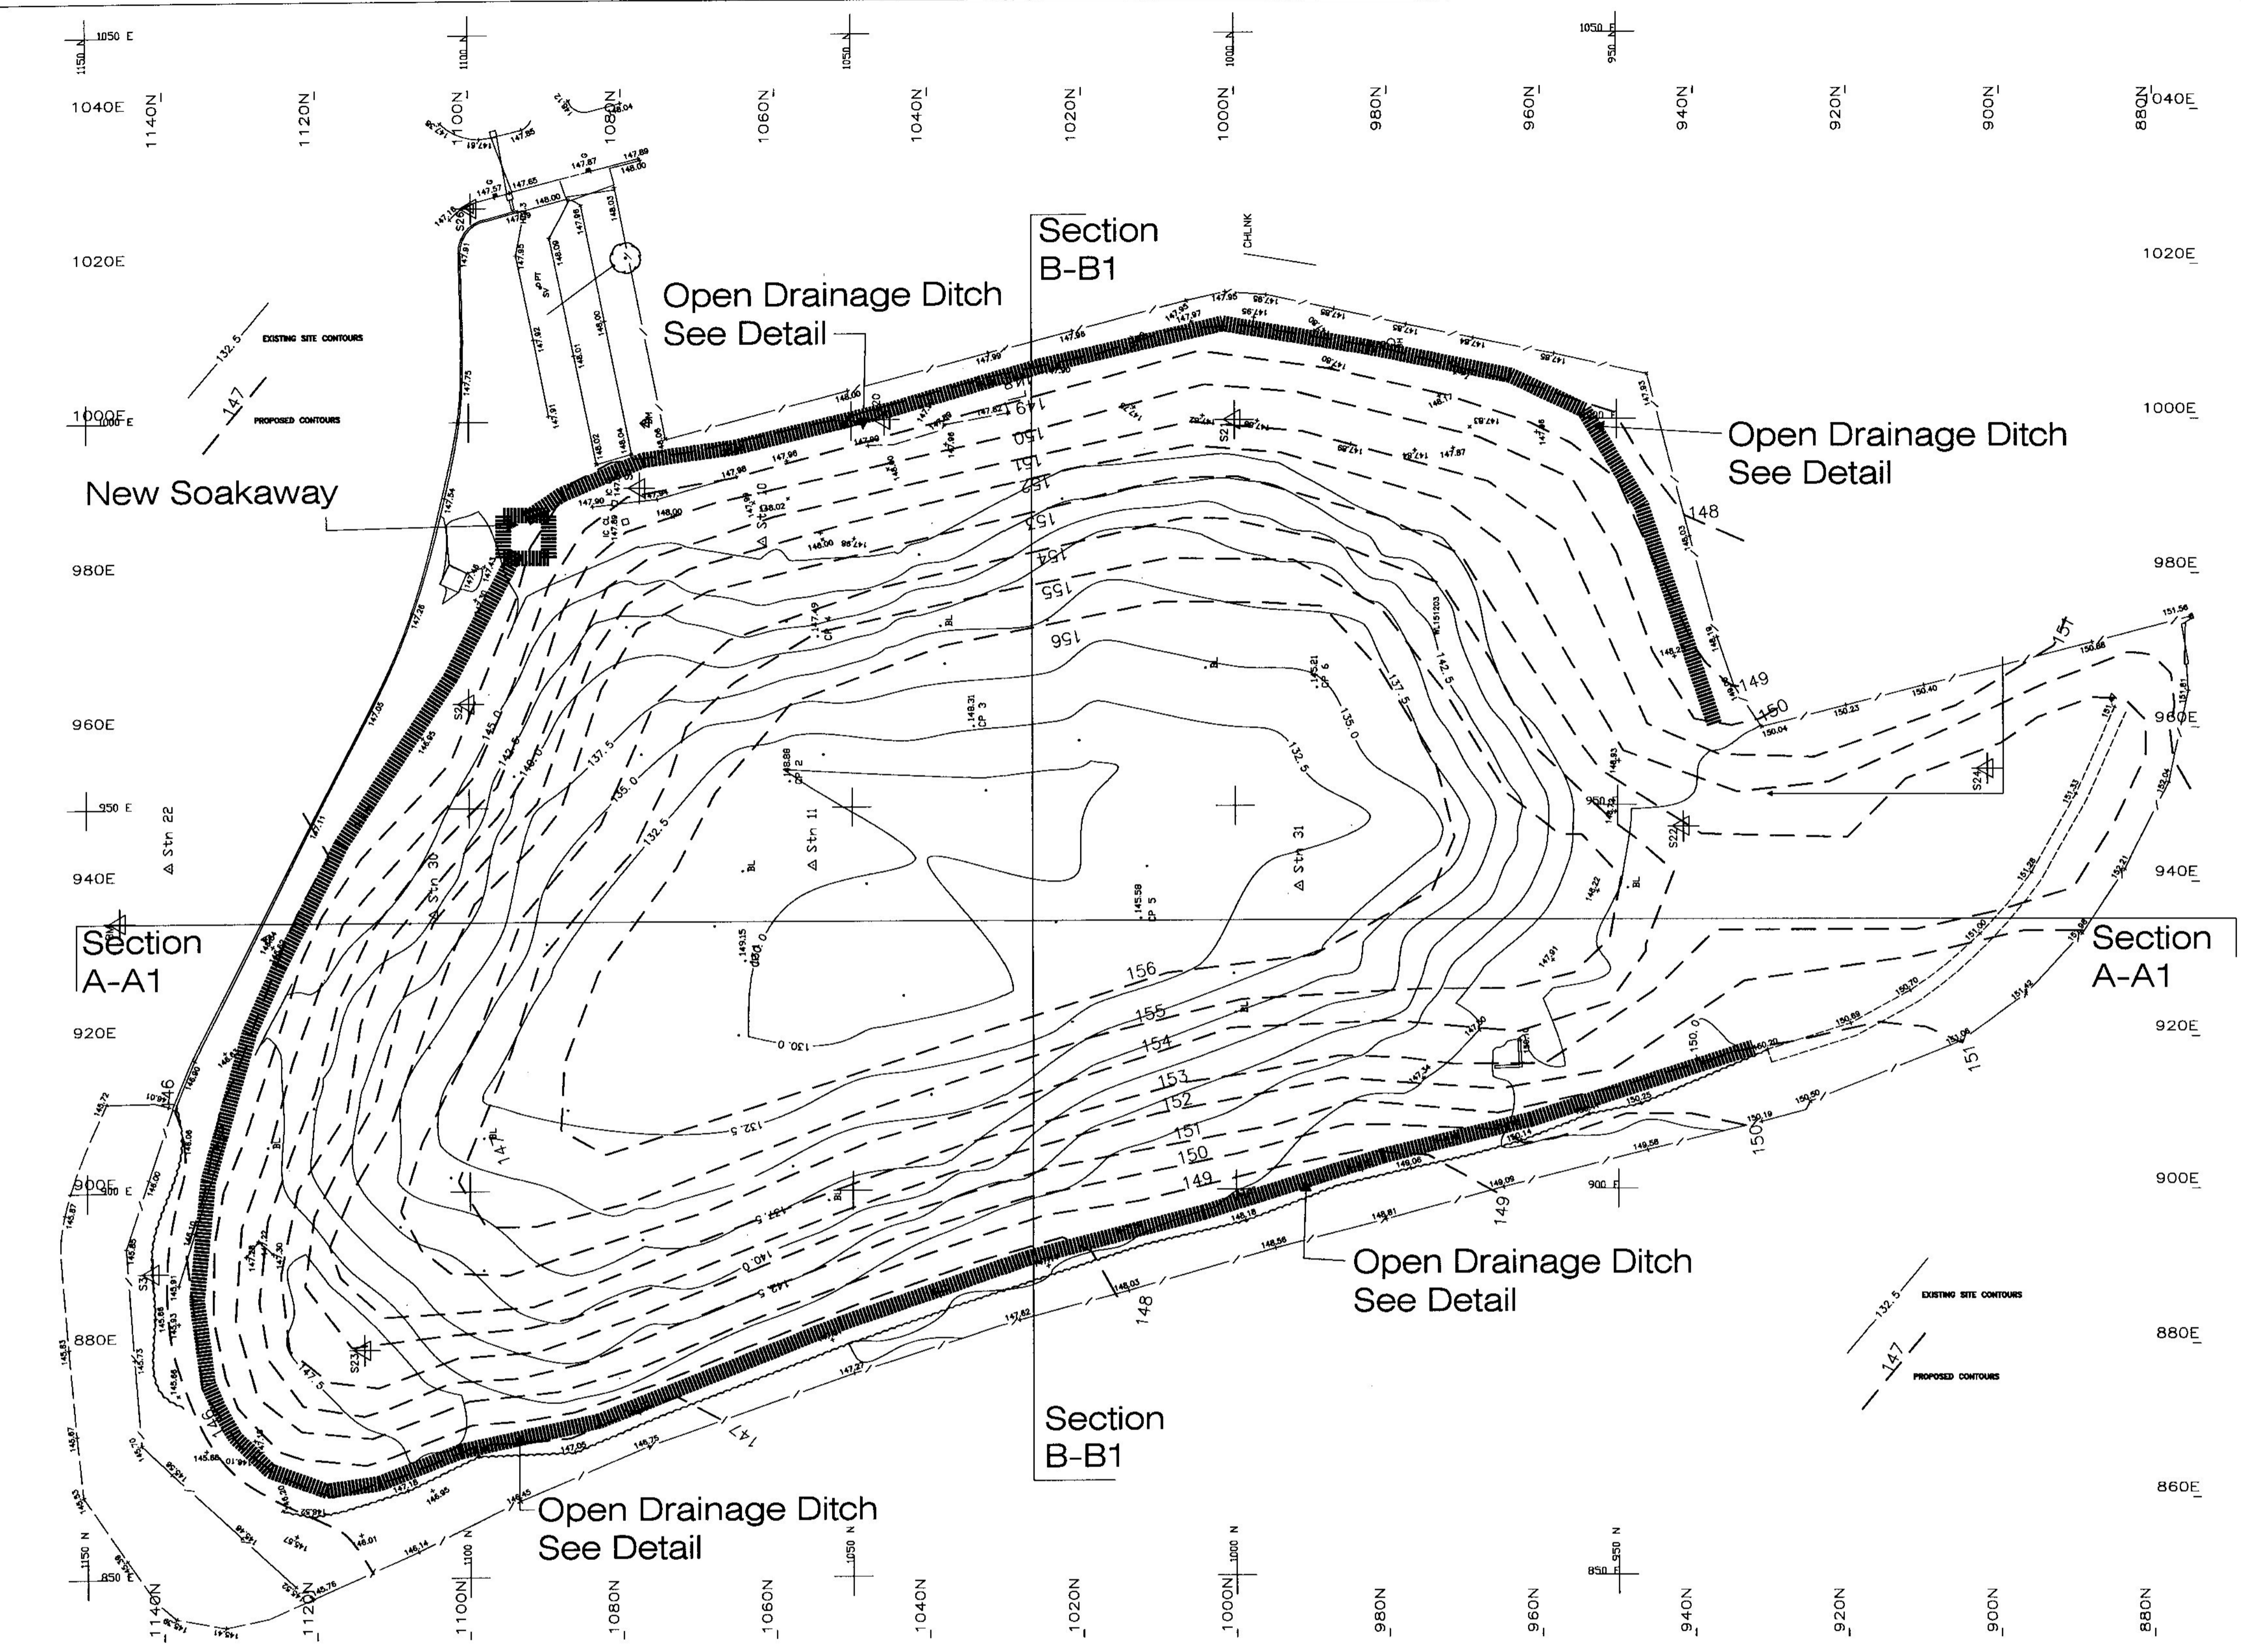

this drawing and the work it depicts are copyright and may not be reproduced except with written permission

client:  
CLEEVE INVESTMENTS LTD

project:  
APOLLO LAGOON  
OLDBURY

drawing:  
Proposed Contours

status:  
PLANNING

date: 04/10	drawn: TGW	number: 04-11-04
scale: 1:500	checked: A1	revision: (-)

**Bea** Limited  
Landscape Design

132A The Westlands Compton Road Wolverhampton WV3 9QB  
Tel: 01902 424950 Fax: 01902 422929 Email: info@bealandscape.co.uk