


NORTH


CANAL

PROPOSED SETBACK TANK REMOVAL


VIEW ON ARROW D

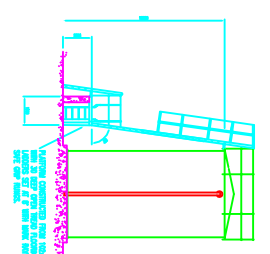


VIEW ON ARROW B

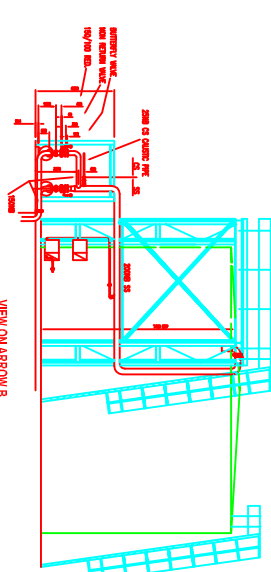


VIEW ON ARROW E

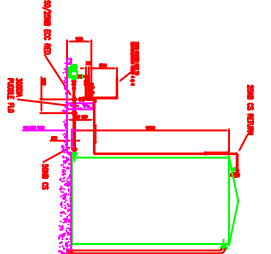

VIEW ON ARROW C

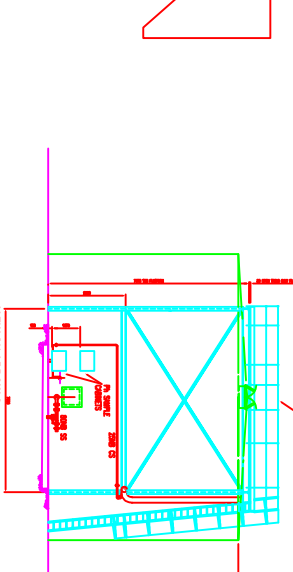

ISO FOR CAUSTIC DOSING BYPASS

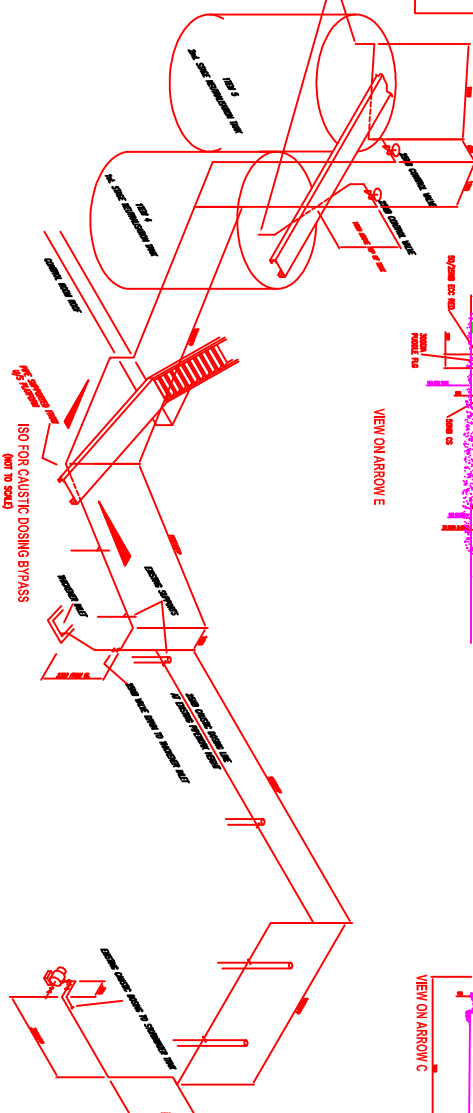



NOTES
NO.	DESCRIPTION	DATE	BY	CHECKED	APPROVED
1	ORIGINAL ISSUE	08/11/01

PROJECT: EFFLUENT
 LOCATION: OLDBURY
 CLIENT: CAPITAL PROJECTS GROUP
 PROJECT NUMBER: 6467
 SHEET NUMBER: 5
 SCALE: 1:200
 DATE: 22/12/01
 CHECKED: APPROVED/PHLEANG
 DRAWING: ORIGINAL DRAWING
 TITLE: PROPOSED LAYOUT FOR STORMWATER HANDLING & DOSING EQUIPMENT

DO NOT SCALE.